


MAIN FLOOR PLAN

2,220 sf



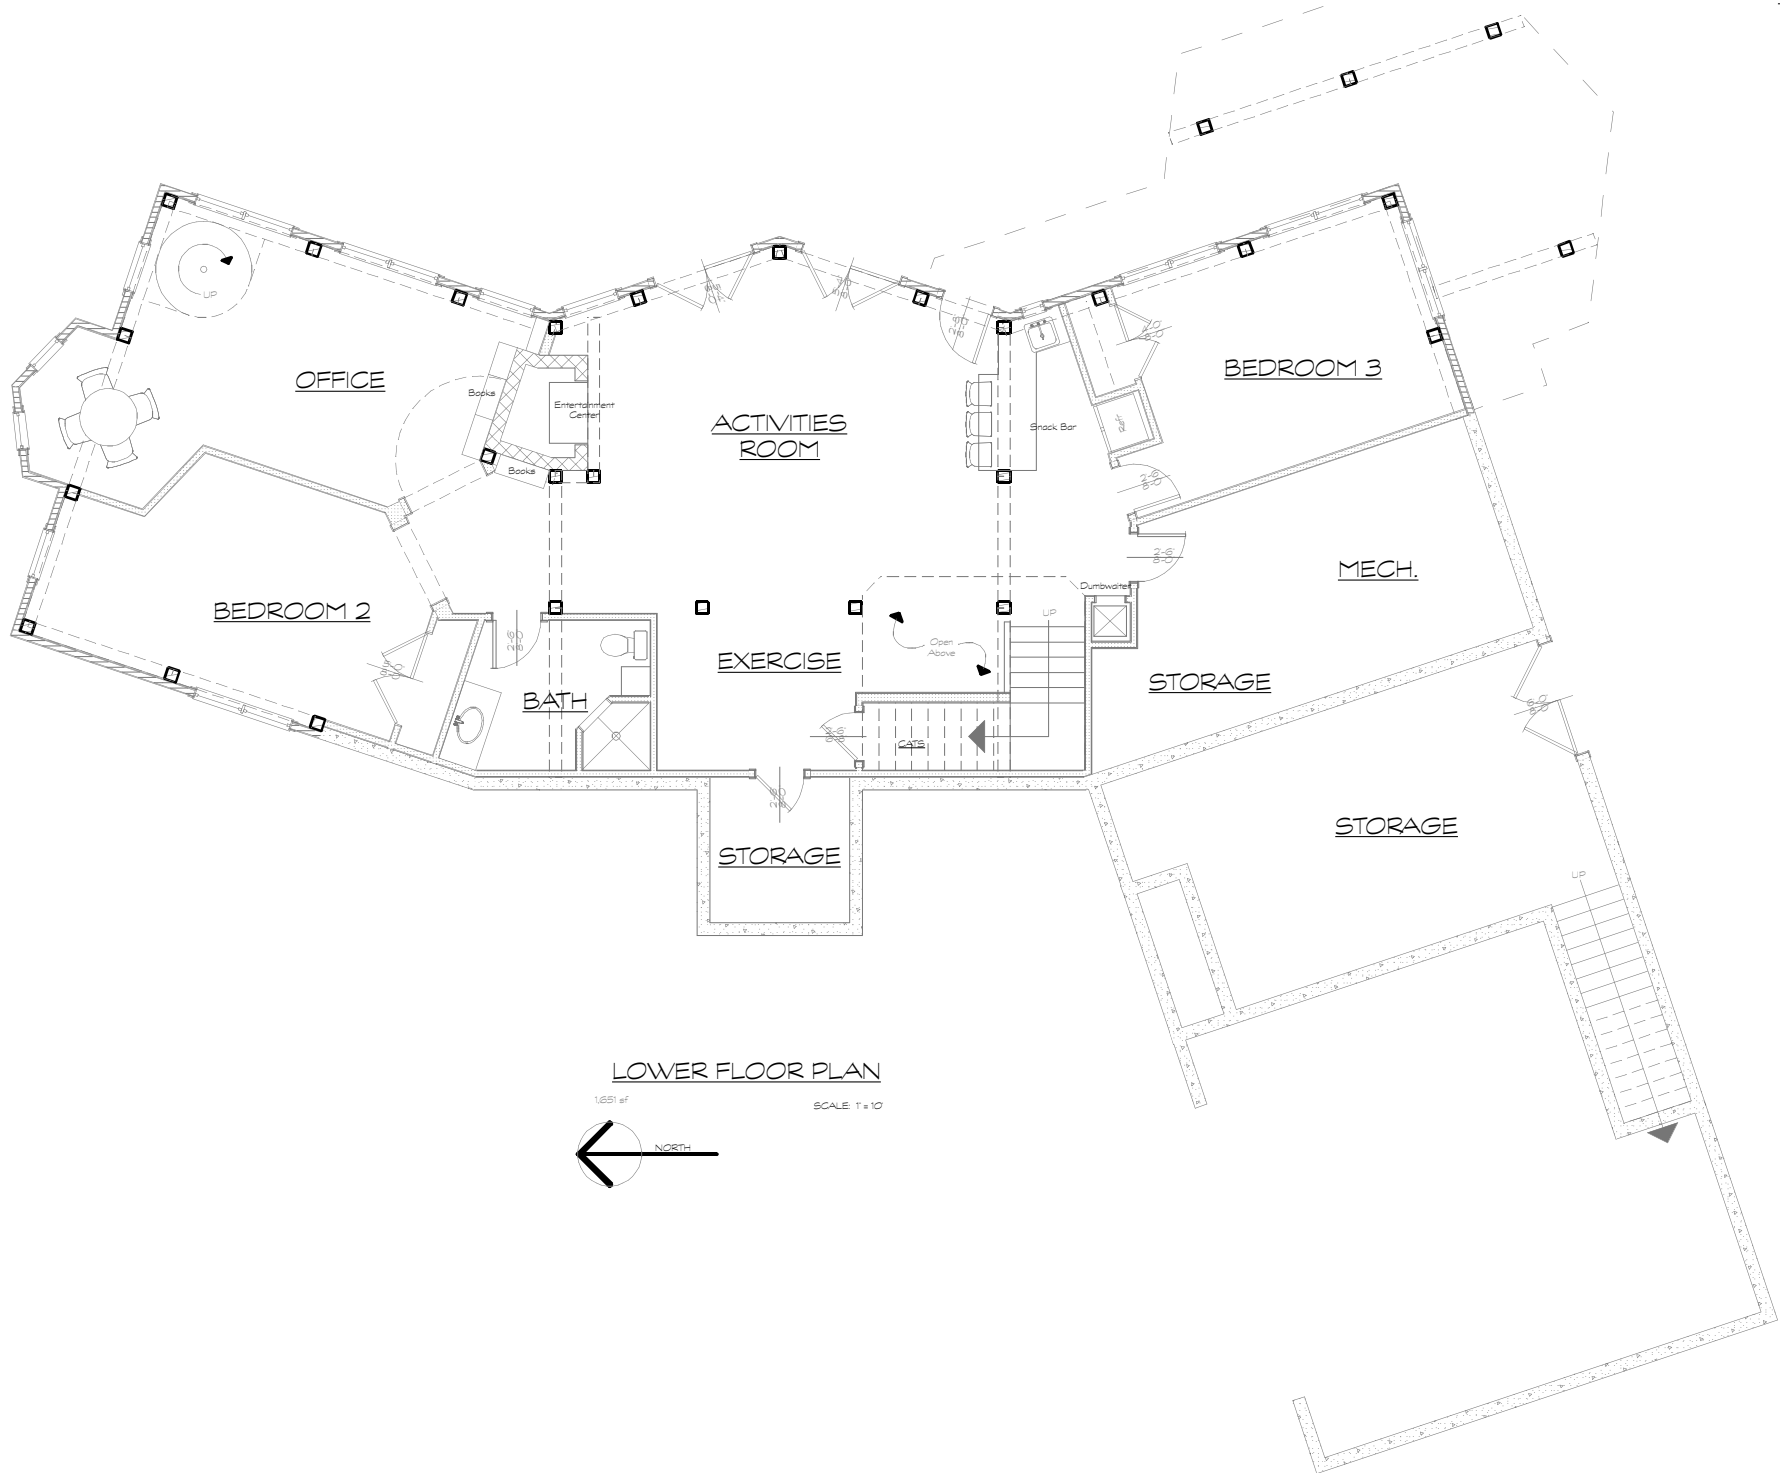


LOWER FLOOR PLAN

1,651 sf

SCALE: 1" = 10'



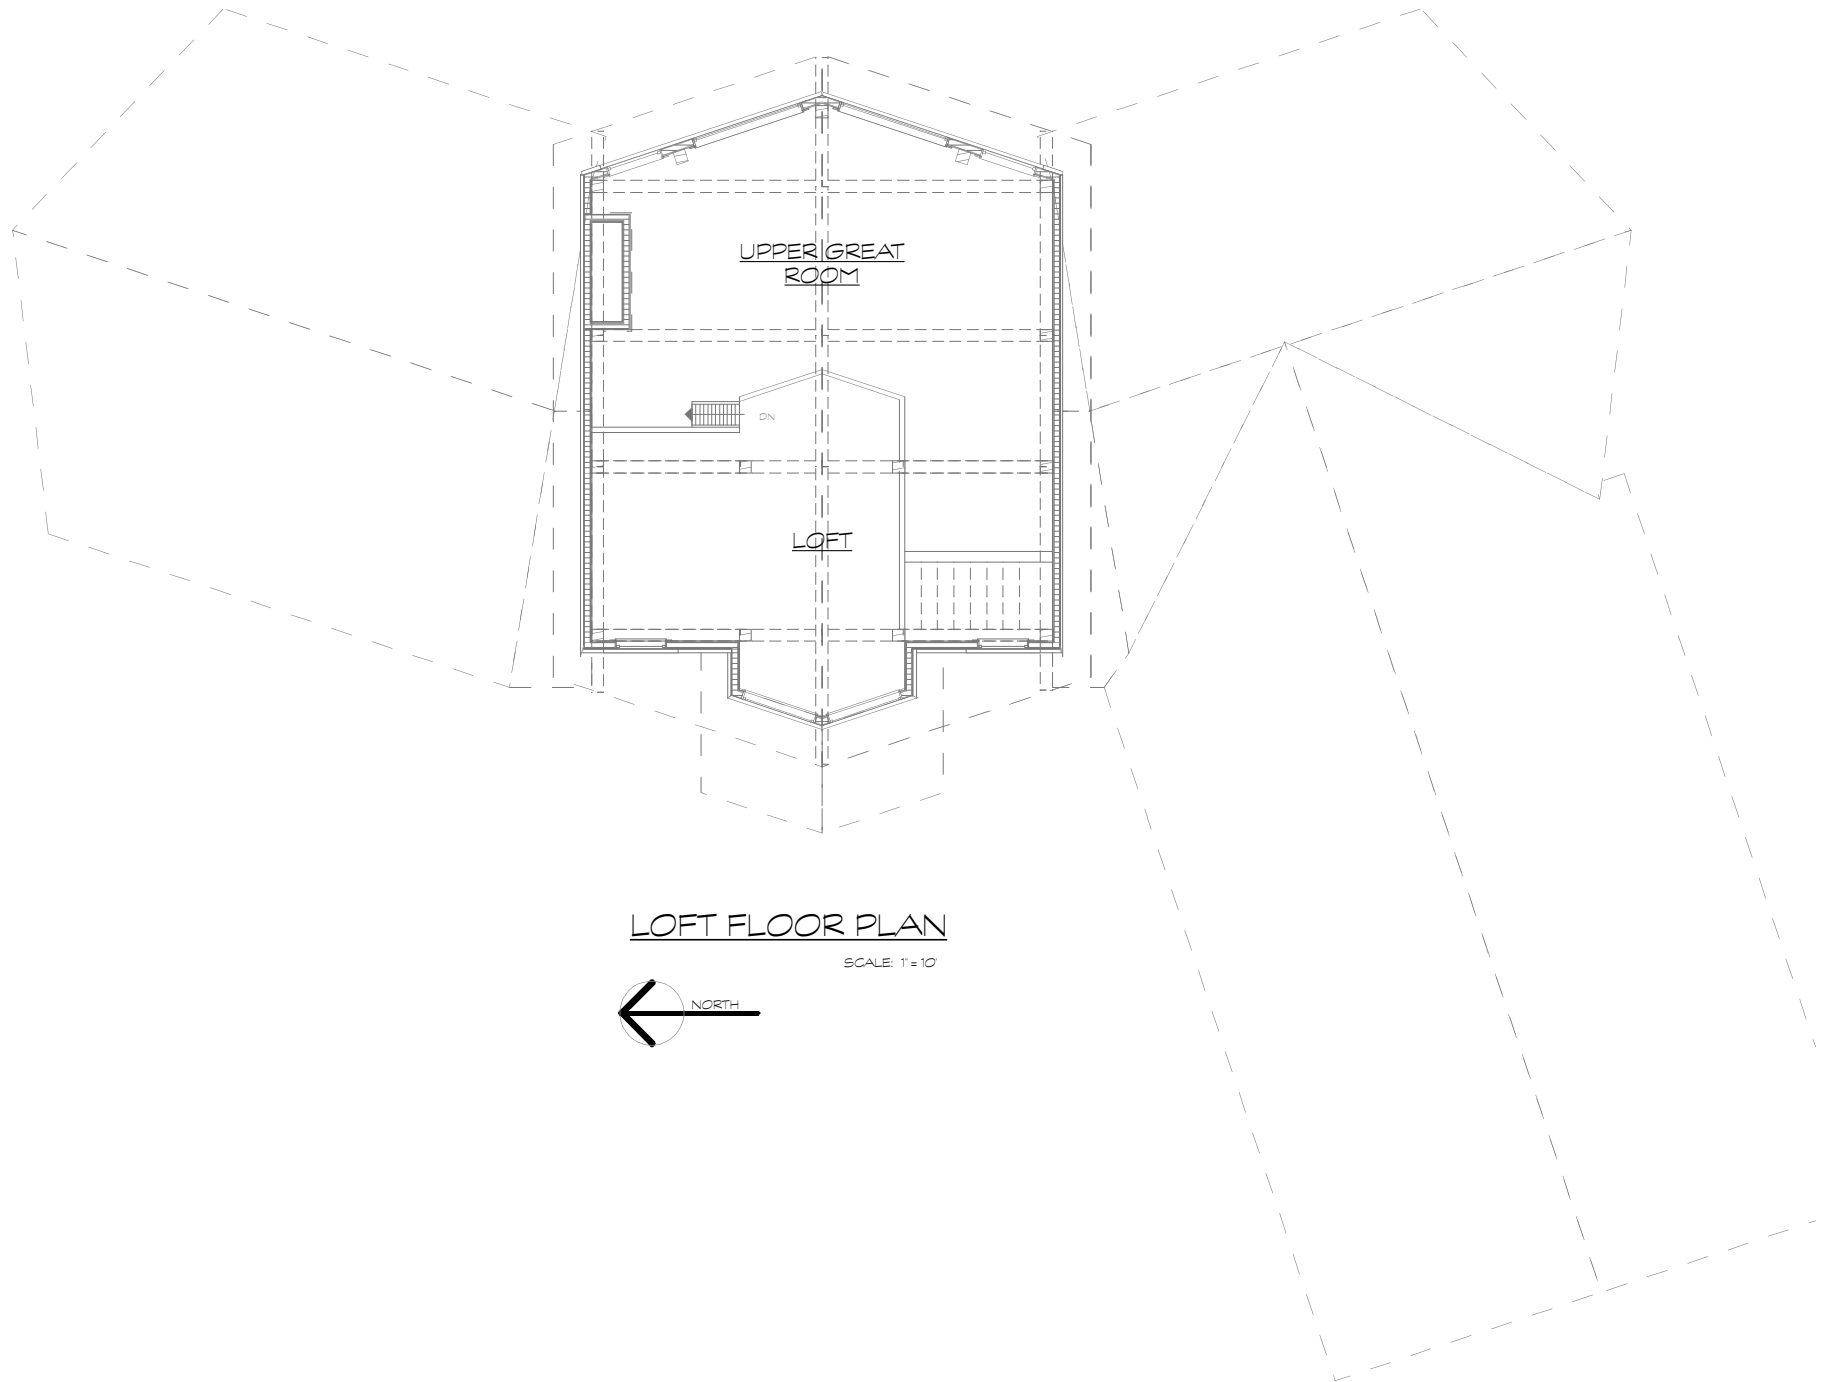

LOFT FLOOR PLAN

SCALE: 1"=10'

