

SECTION A-A

SCALE: 1/2" = 1'-0"

Section A-A

Date: July 2, 2007
Revised:

Scale: 1/2" = 1'-0"


Cowling-Kwant Residence

Grand Rapids, MI


Grand River Drive

KARCZEWSKI ARCHITECTS

2607 Frederick SE
East Grand Rapids, MI 49506
616-235-3311
FAX: 616-954-1730
Email: jameskarch@mac.com

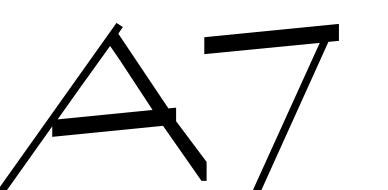

SHEET NUMBER

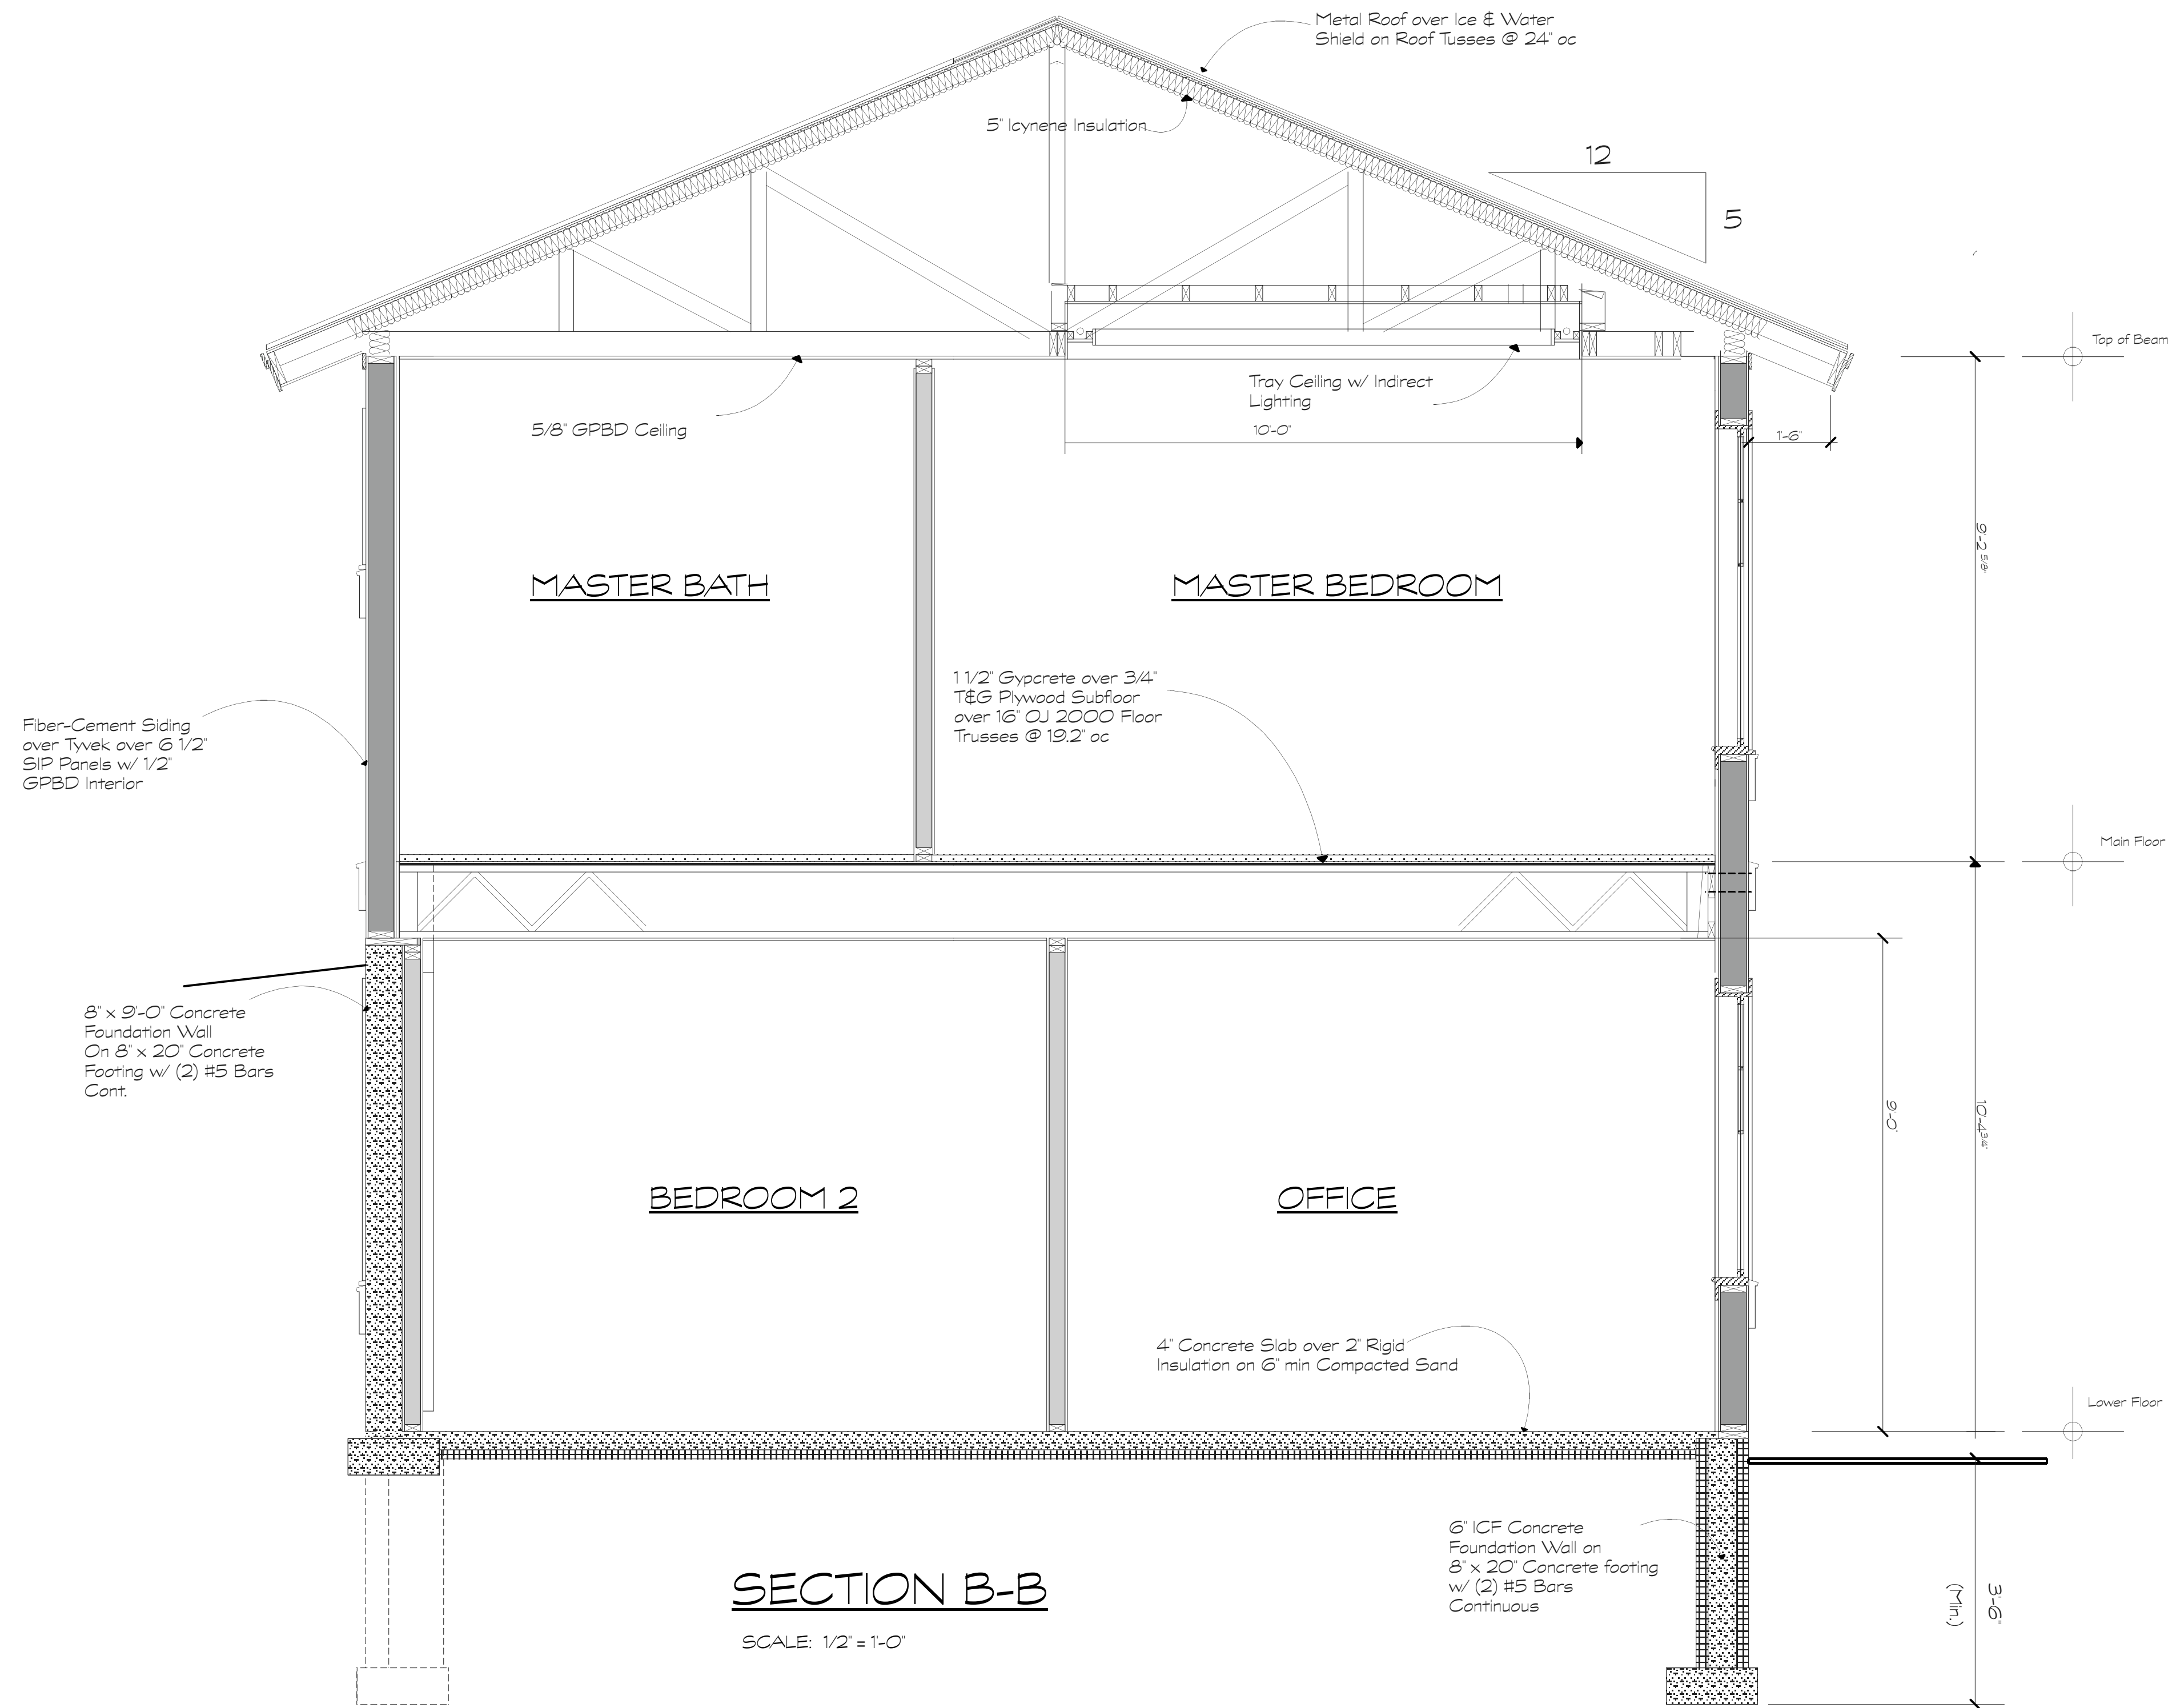

Section B-B
Date: July 2, 2007
Revised:
Scale: 1/2" = 1'-0"

Cowling-Kwant Residence
Grand River Drive
Grand Rapids, MI

KARCZEWSKI ARCHITECTS
2607 Frederick SE
East Grand Rapids, MI 49506
616-235-3311
FAX: 616-954-1730
Email: jameskrczk@mac.com



SHEET NUMBER